



FINISHES PLAN

SCALE: 1/4" = 1'-0"

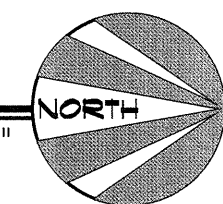

**LEGEND**

**FINISHES**

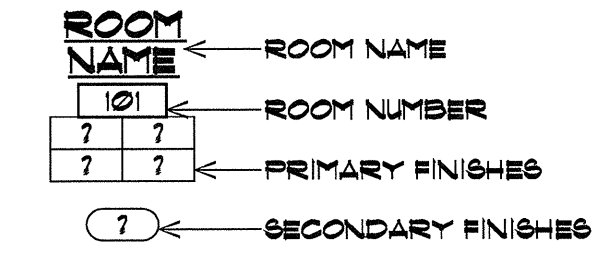

**KEYNOTE**


- ACT ACOUSTICAL CEILING TILE: "ARMSTRONG" 2'X2' "CORTEGA" WITH REGULAR EDGE
- AL ALUMINUM; MANUFACTURER: "TIMELY" COLOR: "BLACK"
- CAR CARPET; MANUFACTURE: "QUEEN COMMERCIAL" (SHAW), STYLE: "JARGON" JOSS, COLOR: 53329 16P.
- CS CORNER GUARD; MANUFACTURE: "INFRO CORP.", STYLE: "FIBEN, 2'X2'X48" HIGH, SURFACE MOUNT, COLOR: 0103 "WHITE SAND", PROFILE AS REQUIRED FOR CORNER SITUATION.
- CT CERAMIC TILE; MANUFACTURE: "DALTILE", STYLE: SEMI GLOSS 6/35 "ALMOND", IN 3' X 6" SIZE, INSTALLED HORIZONTALLY IN BRICK PATTERN WITH BULLNOSE TOP GROUT; "MAPEI" #4 "BICUIT" BANDING PER MANUFACTURER'S RECOMMENDATIONS, INSTALL IN TOILET ROOMS OVER BACKER BOARD, FROM ABOVE 6" SHEET VINYL BASE TO 1/8" MINIMUM ON WALLS, AND AROUND MIRRORS. ALL GROUT TO BE 1/8" WIDE MAXIMUM.
- MEL MELAMINE; WHITE, INSTALL ON OPEN SHELVING.
- PL-1 PLASTIC LAMINATE 1; MANUFACTURER: "WILSONART", STYLE: "193-38, COLOR: "HUNTINGTON MAPLE", INSTALL ON ALL CABINET FRONTS
- PL-2 PLASTIC LAMINATE 2; MANUFACTURER: "TRONITE", STYLE: "AV121, COLOR: "SUEDE THYME", INSTALL ON ALL COUNTERTOPS WHICH DO NOT HAVE SOLID SURFACE. INSTALL GROMMETS AS DIRECTED BY JCL.
- PT-1 PAINT 1; MANUFACTURER: "DUNN EDWARDS", NUMBER: DE624, COLOR: "SWISS COFFEE", INSTALL ON ALL WALLS, SOFFITS AND HARD CEILING NOT RECEIVING AN ACCENT COLOR. ALL PAINT TO BE PROCURED FROM BELL ROAD STORE LOCATION.
- PT-2 PAINT 2; MANUFACTURER: "DUNN EDWARDS", NUMBER: DE6206, COLOR: "DESERT SUEDE", ALL PAINT TO BE PROCURED FROM BELL ROAD STORE LOCATION.
- PT-3 PAINT 3; MANUFACTURER: "DUNN EDWARDS", NUMBER: DE6234, COLOR: "SERENE THOUGHT", ALL PAINT TO BE PROCURED FROM BELL ROAD STORE LOCATION.
- RB RUBBER BASE; MANUFACTURER: "JOHNSONITE", STYLE: SPECIFY VINYL 3/32 OR RUBBER 1/8", COLOR: 236 "FORTUNE COOKIE RB", TYPE: TOPSET.
- SC SEALED CONCRETE.
- SS-1 SOLID SURFACE 1; MANUFACTURER: "LG SURFACES", STYLE: "HI-MACS", COLOR: "MOONSCAPE QUARTZ" 689, COUNTERTOPS AND INTEGRAL 4" BACK SPLASH (FULL HEIGHT TO WALL CABINETS AT M.A.S. - SEE INTERIOR ELEVATIONS FOR LOCATIONS) WITH MANUFACTURER, "LG SURFACES", STYLE: "HI-MACS", COLOR: 609 "CREAM" INTEGRAL SOLID SURFACE SINKS (COORDINATE WITH JCL FOR MODELS AND SIZES), INSTALL AT ALL COUNTERS WITH SINKS. INSTALL GROMMETS IN COUNTERTOPS AS DIRECTED BY JCL.
- SS-2 SOLID SURFACE 2; MANUFACTURER: "LG VIATARA", STYLE: "SILVER LAKE", INSTALL AT CHECK - IN AND CHECK - OUT COUNTERS AT RECEPTION AND HIGH COUNTERS AT M.A.S.
- SV SHEET VINYL; MANUFACTURER: "JOHNSONITE", STYLE: "ACCENT WOOD", DESCRIPTION: "DARK BEECH", COLOR: 13004, COORDINATE WELDROD COLOR WITH JCL IN TOILET ROOMS, INSTALL WITH 6" INTEGRAL COVE BASE.
- UC WINDOW COVERINGS - OWNER FURNISHED, OWNER INSTALLED.
- WD WOOD VENEER: ROTARY CUT, WHITE BIRCH WITH CLEAR FINISH.

**GENERAL NOTES**

1. TESTING / MOISTURE BLOCK: PERFORM MOISTURE TESTS ON SLAB. PROVIDE MOISTURE BLOCK AS REQUIRED.
2. FLOORING: FIELD VERIFY EXISTING CONDITIONS. PROVIDE ALL GRINDING, PATCHING AND FILLING AS REQUIRED. FLOAT EXISTING CONCRETE SLAB AS REQUIRED TO PROVIDE SMOOTH, LEVEL SUBSTRATE FOR FLOORING. NO CHANGE ORDERS WILL BE ALLOWED FOR FLOOR PREP.
3. TRANSITION STRIPS: EDGE TRANSITIONS FOR FLOORING SHALL MEET ADA REQUIREMENTS. INSTALL AT CENTERLINE OF DOOR OPENINGS. INSTALL AT BACKSIDE OF WALLS AT OPENINGS WITHOUT DOORS.
4. WALLS: PROVIDE SMOOTH WALL FINISH WITH SQUARE CORNERS AT NEW AND EXISTING GYPSUM BOARD WALLS.
5. SPECIFICATIONS: SEE SPECIFICATIONS FOR ADDITIONAL INFORMATION AND REQUIREMENTS.



**John C. Lincoln Health Network  
Cave Creek Family Medicine  
Tenant Improvements**  
20330 North Cave Creek Road, Suite 160  
Phoenix Arizona 85024

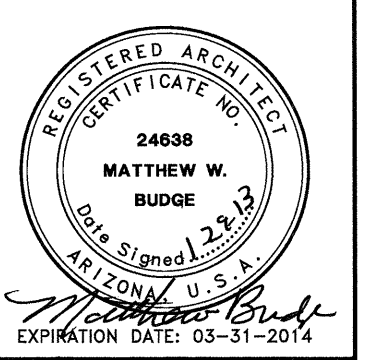

*Matthew Budge Associates  
Architects, Inc.*  
10105 East Via Linda, Suite 103  
Scottsdale, Arizona 85258  
Phone: (480) 874-2800 Fax: (480) 874-2844

**Revisions:**

Date: 11-25-12  
Scale: 1/4" = 1'-0"  
Drawn by: R.M.  
Approved: M.W.B.  
Job number: 1206  
Contents: FINISHES PLAN

**Sheet Number:**

**A8**

**NOTICE OF EXTENDED  
PAYMENT PROVISION**  
THIS CONTRACT ALLOWS THE OWNER  
TO MAKE PAYMENT WITHIN 21 DAYS  
AFTER CERTIFICATION AND  
APPROVAL OF BILLINGS AND  
ESTIMATES.